


EQUIPMENT LIST													
MARK NO.	DESCRIPTION	SIZE / CAPACITY	NOS. OFF	WORKING WT. IN KGS. PER UNIT	CIVIL SCOPE DRG. NO.	REMARKS	MARK NO.	DESCRIPTION	SIZE / CAPACITY	NOS. OFF	WORKING WT. IN KGS. PER UNIT	CIVIL SCOPE DRG. NO.	REMARKS
SAC	CATION UNIT	1200 DIA x 1800 HOS	1	7500	UI-110009-03-01/A		BAT	BULK ACID TANK	1400 DIA x 1200 DEEP	1	4000	UI-110009-03-02/A	
DG	DEGASSER TOWER	800 DIA x 2400 HIGH	1	2500	QI-110009-03-04/A		AMT	ACID MEASURING TANK	600 DIA x 1200 DEEP	1	1500	UI-110009-03-03/A	
DGWT	DEGASSED WATER TANK	1600 DIA x 2000 LOS	1	6500	QI-110009-03-04/B		BCT	BULK CAUSTIC TANK	1400 DIA x 1200 DEEP	1	4000	UI-110009-03-02/A	
PI	DEGASSED WATER PUMP	40 M ³ /HR @ 25 MWC	2	300	QI-110009-03-05		CDT	CAUSTIC DILUTION TANK	600 DIA x 900 DEEP	1	1000	UI-110009-03-03/A	
BI	DEGASSER AIR BLOWER	1150 M ³ / @ 50 MMWG	2	300	QI-110009-03-06		DAH	DEAERATOR HEATER WITH STORAGE TANK	1200 DIA x 1200 HOS HEATER WITH 2400 x 4500 LOS ST. TANK	1	40,000	NIL	STORAGE TANK BY CLIENTS
SBA	ANION UNIT	1200 DIA x 1800 HOS	1	7500	UI-110009-03-01/A		CP	CONTROL PANEL		1	1200		

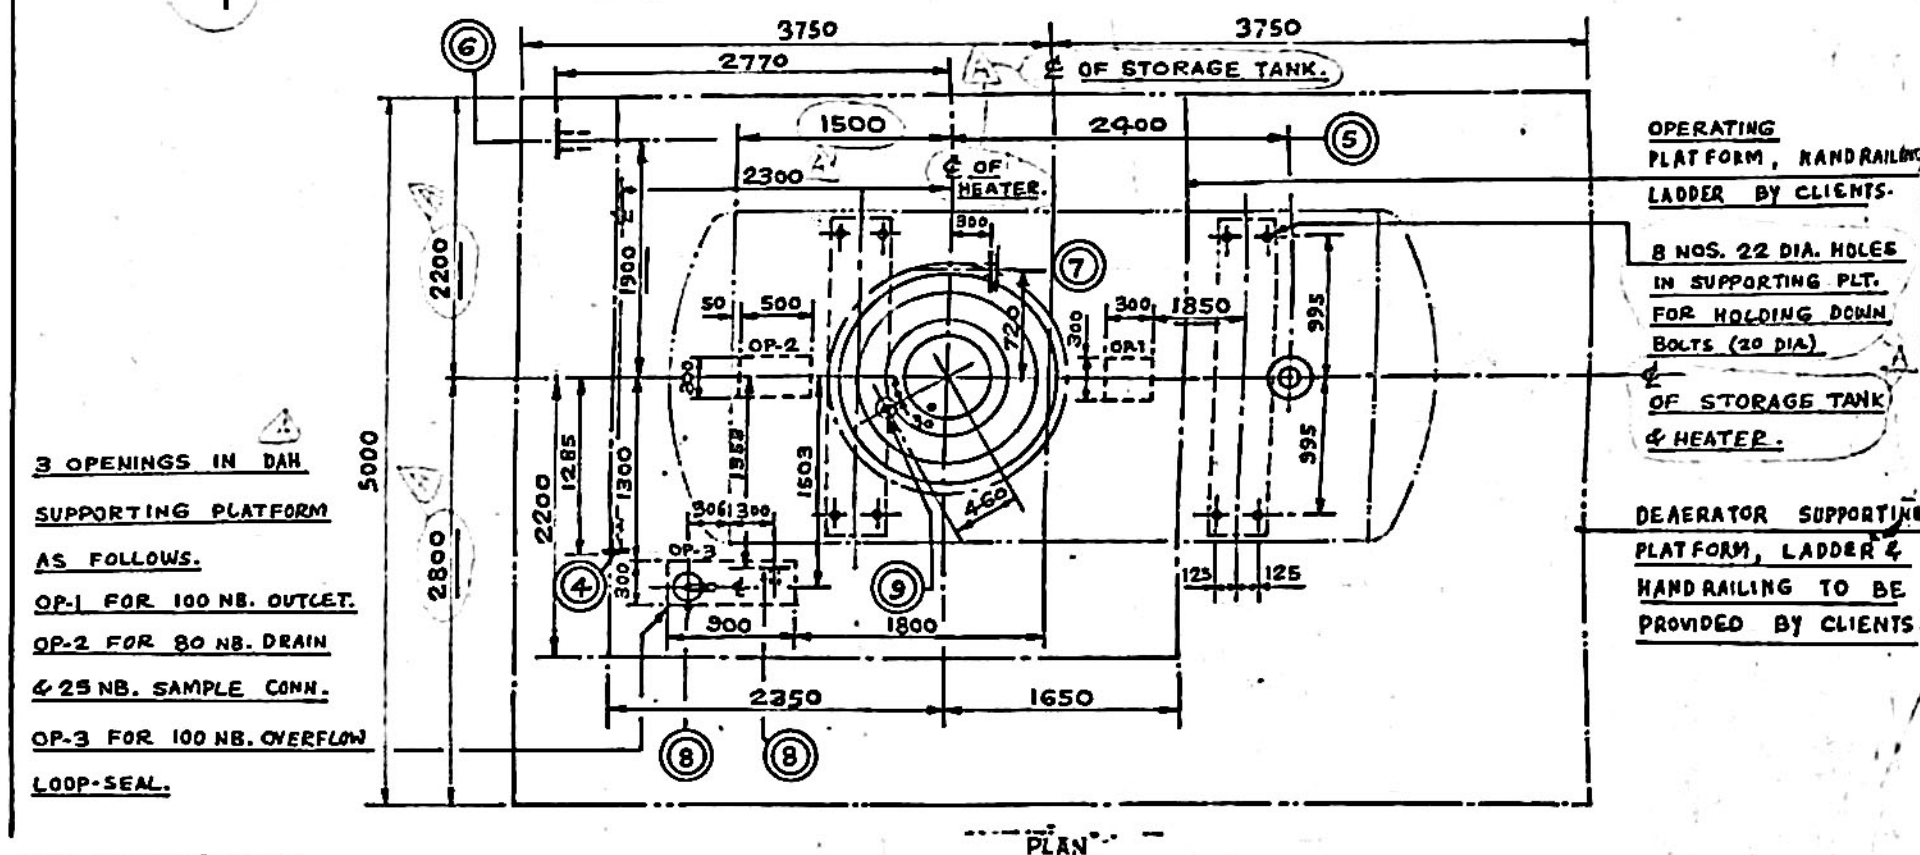

CONSULTANTS :-	POWER GAS INDIA LTD. BOMBAY.
CLIENTS :-	THAI CARBON BLACK CO. THAILAND.

ION EXCHANGE (INDIA) LTD
BOMBAY, NEW DELHI, MADRAS.
INDION[®] WATER TREATING EQUIPMENT
AND ION EXCHANGE RESINS

DRAWN BY R. R. LIPARE	DATE 23-12-78	SCALE 1/50	TITLE EQUIPMENT LAYOUT D.M. PLANT
CHECKED BY [Signature]	CONTRACT NO. 110009	DRG. BASED ON [Blank]	DRAWING NO. A2-110009-02-01/A
APPROVED BY [Signature]	STANDARD [Blank]	PROJECTION 	