




REVISIONS	BY

PLANS FOR:	CAD CAM SERVICES
------------	------------------


--

DRAWN SCOTT
CHECKED
DATE 4.11.97
SCALE NOTED
JOB NO.

SHEET 2
OF FOUR SHEETS

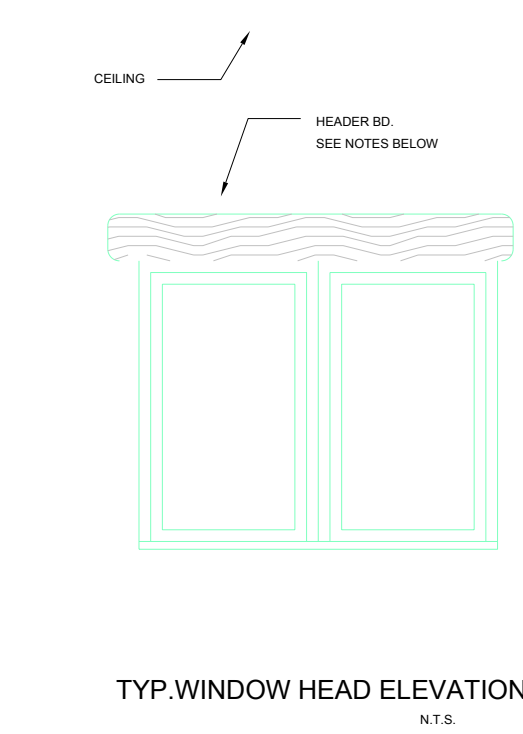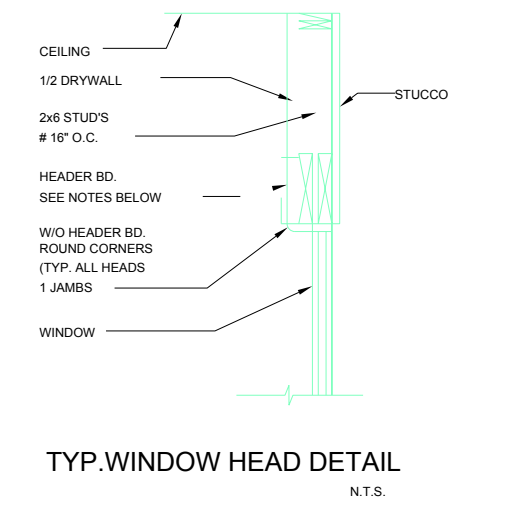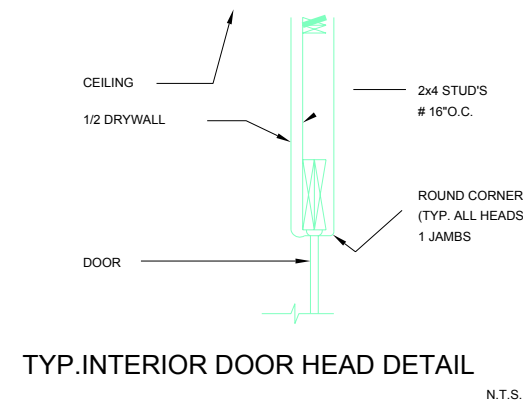

NOTE: HEADER BD. TO BE LOCATED IN KITCHEN BREAKFAST, DINING ROOM LIVING ROOM & MASTER BEDROOM. FINAL LOCATIONS TO BE APPROVED BY OWNER.

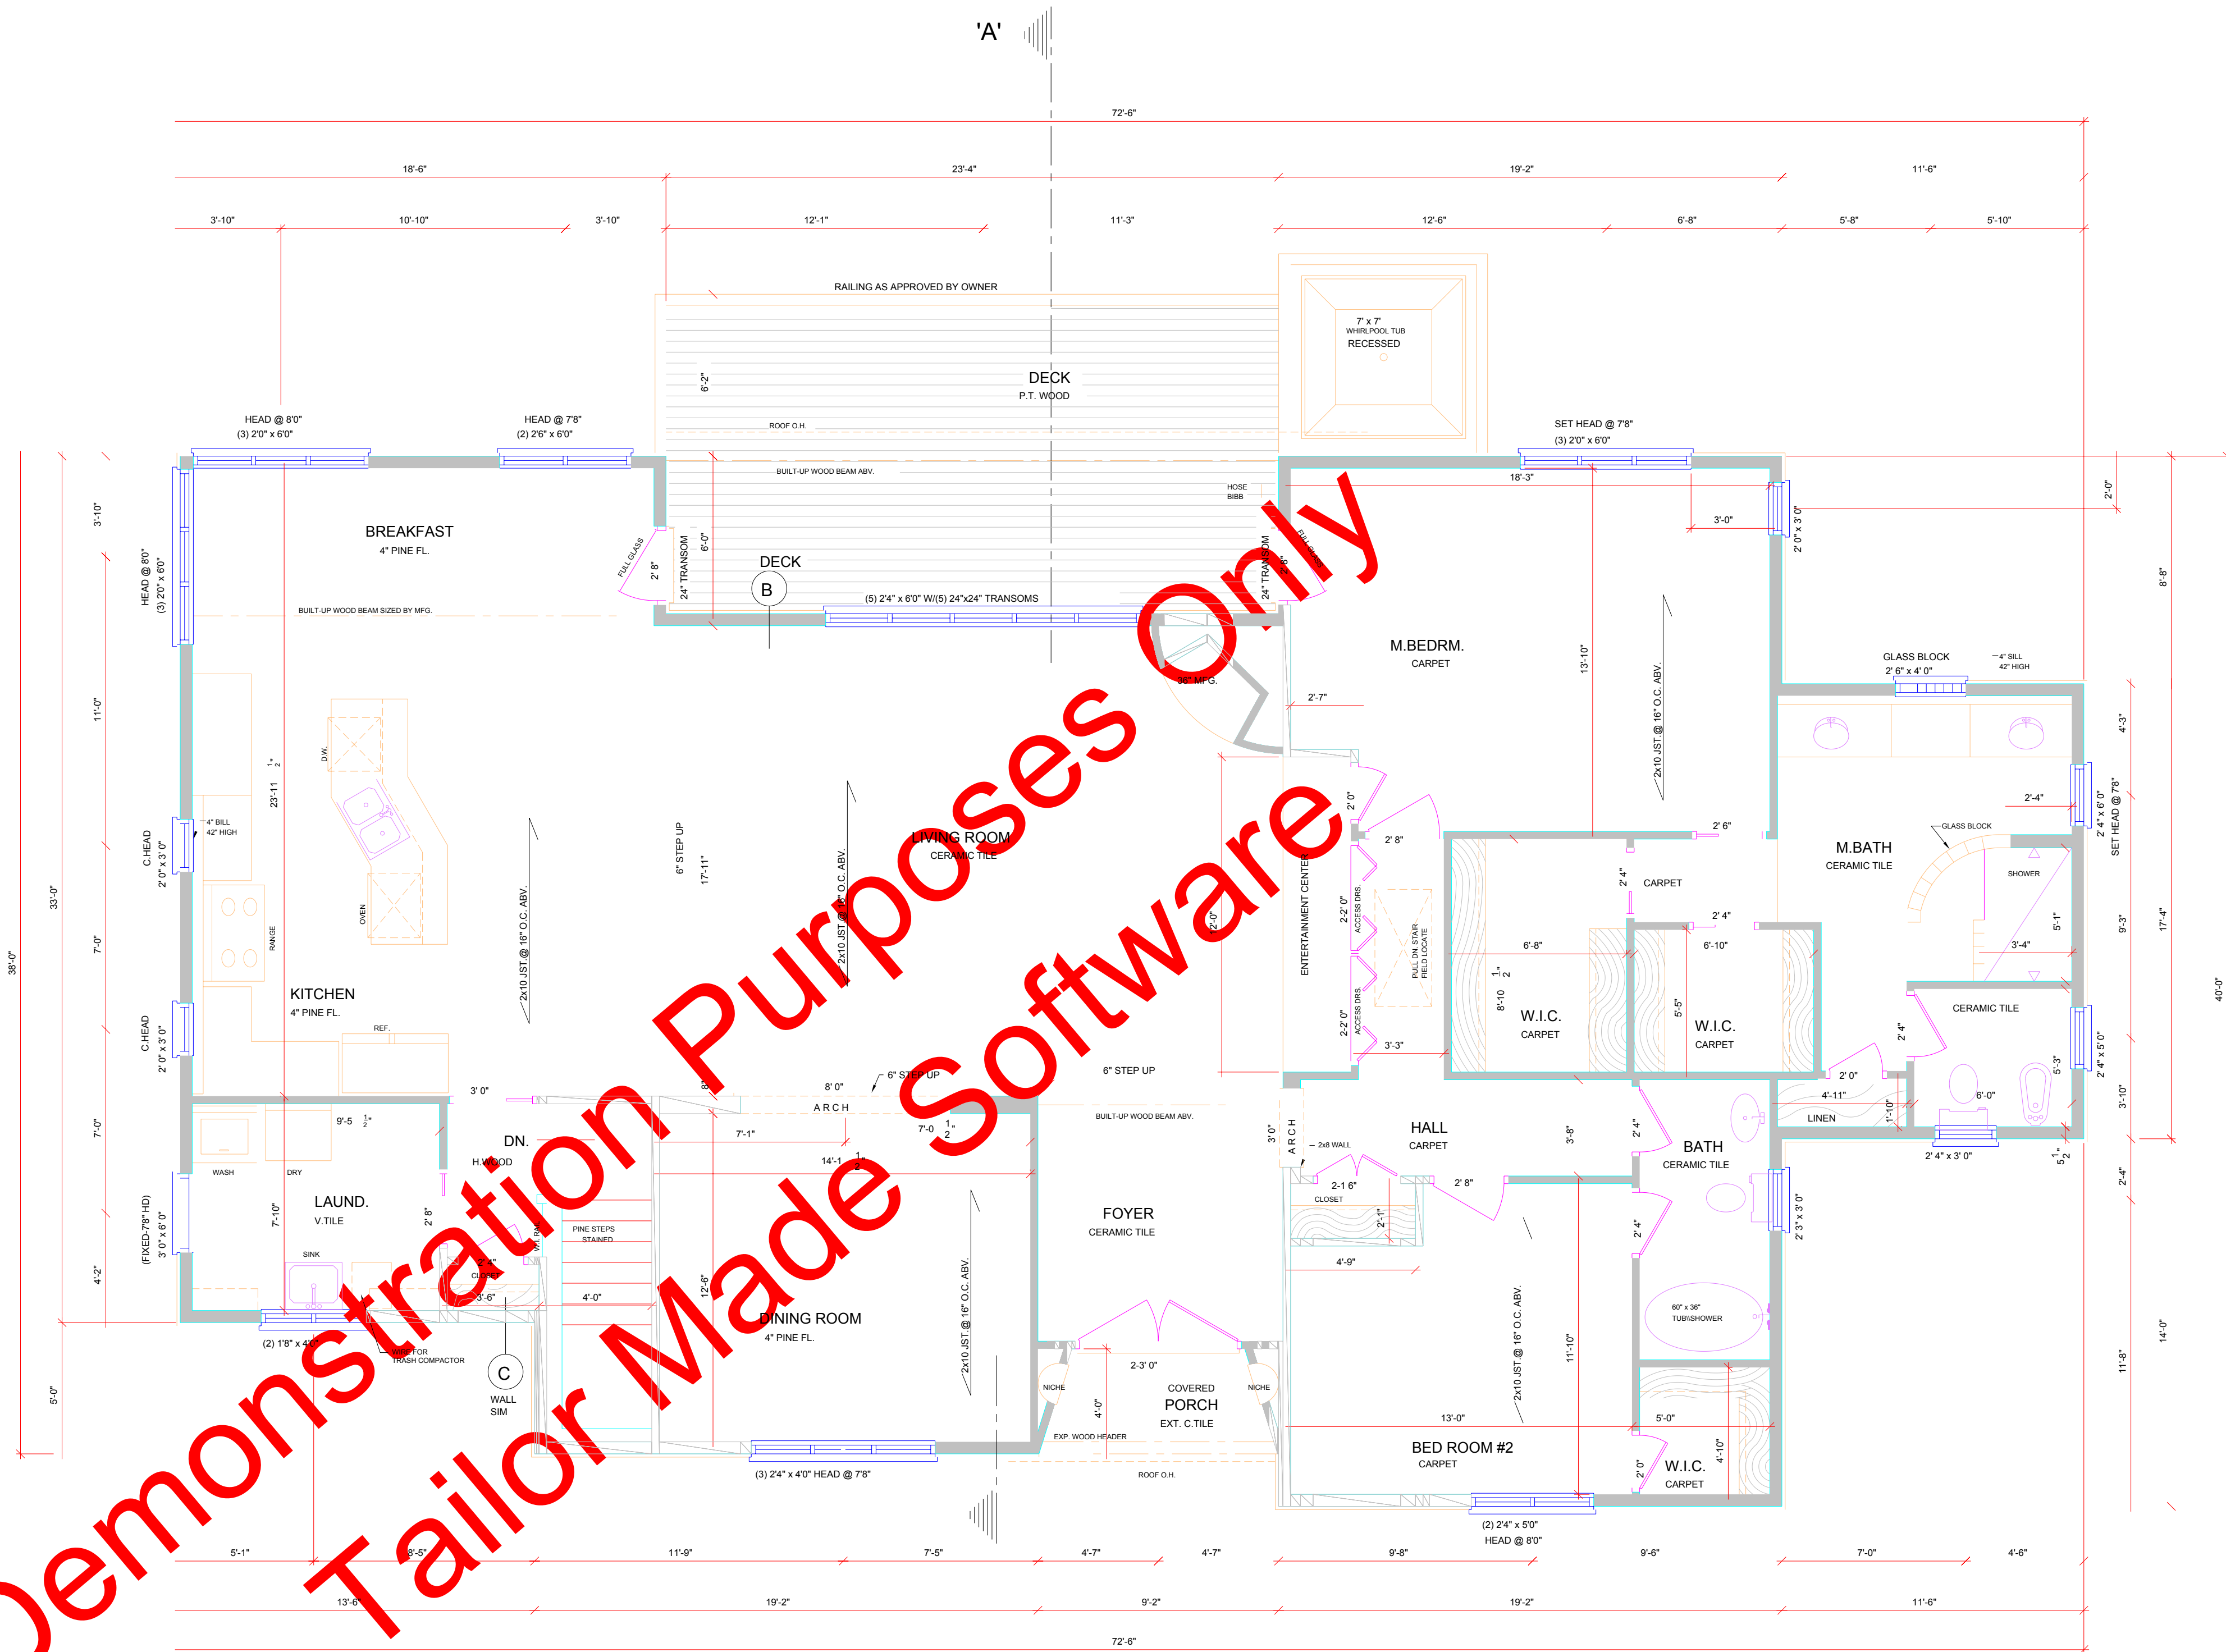

FIRST FLOOR PLAN

ALL WINDOWS TO BE M & W CASEMENTS UNLESS NOTED
ALL EXTERIOR WALLS TO BE 2x6 STUDS @ 16" O.C.

SCALE: 1/4" = 1'-0"

FIRST FLOOR	2310 SQ. FT.
BASEMENT	1185 SQ. FT.
TOTAL FINISHED	3495 SQ. FT.

